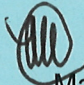


**STATE OF NEW HAMPSHIRE
INTER-DEPARTMENT COMMUNICATION**

FROM:  Matt Urban
Chief, Operations Mgmt. Section

DATE: August 6, 2018

AT (OFFICE): Department of Transportation

SUBJECT: Dredge & Fill Application
Brookline, 41814

Bureau of Environment

TO: Gino Infascelli, Public Works Permitting Officer
New Hampshire Wetlands Bureau
29 Hazen Drive, P.O. Box 95
Concord, NH 03302-0095

Forwarded herewith is the application package prepared by NH DOT Bureau of Bridge Maintenance for the subject Major impact project. This project is classified as Major per Env-Wt 303.02(p). The project is located Pepperrell Road over Rocky Pond Brook in the Town of Brookline NH. The proposed work consists of repairs to the (116/058) bridge. A water diversion and scaffolding will be constructed to facilitate the work. Rip-Rap will be placed to protect the existing structure.

This project was reviewed at the Natural Resource Agency Coordination Meeting on February 21, 2018. A copy of the minutes has been included with this application package. A copy of this application and plans can be accessed on the Departments website via the following link: <http://www.nh.gov/dot/org/projectdevelopment/environment/units/program-management/wetland-applications.htm>

At the February 21, 2018 Natural Resource Agency Meeting it was determined that mitigation would not be required for this project.

A payment voucher has been processed for this application (Voucher #538439) in the amount of \$271.60.

The lead people to contact for this project are Steve Johnson, Administrator, Bureau of Bridge Maintenance (271-3668 or steve.johnson@dot.nh.gov) or Matt Urban, Chief of Operations Management Section, Bureau of Environment (271-3226 or matt.urban@dot.nh.gov).

If and when this application meets with the approval of the Bureau, please send the permit directly to Matt Urban, Chief of Operation Management Section, Bureau of Environment.

MRU:mru
Enclosures
cc:
BOE Original
Town of Brookline (4 copies via certified mail)
David Trubey, NH Division of Historic Resources (Cultural Review Within)
Carol Henderson, NH Fish & Game (via electronic notification)
Maria Tur, US Fish & Wildlife (via electronic notification)
Mark Kern, US Environmental Protection Agency (via electronic notification)
Michael Hicks, US Army Corp of Engineers (via electronic notification)
Kevin Nyhan, BOE (via electronic notification)



WETLANDS PERMIT APPLICATION

Water Division/ Wetlands Bureau Land Resources Management

Check the status of your application: www.des.nh.gov/onestop

RSA/Rule: RSA 482-A/ Env-Wt 100-900



Administrative Use Only	Administrative Use Only	Administrative Use Only	File No.
			Check No.
			Amount
			Initials

1. REVIEW TIME: Indicate your Review Time below. To determine review time, refer to Guidance Document A for instructions.

☒ Standard Review (Minimum, Minor or Major Impact)

☐ Expedited Review (Minimum Impact only)

2. MITIGATION REQUIREMENT:

If mitigation is required a Mitigation-Pre Application meeting must occur prior to submitting this Wetlands Permit Application. To determine if Mitigation is Required, please refer to the Determine if Mitigation is Required Frequently Asked Question.

Mitigation Pre-Application Meeting Date: Month: 2 Day: 21 Year: 2018

☒ N/A - Mitigation is not required

3. PROJECT LOCATION:

Separate wetland permit applications must be submitted for each municipality that wetland impacts occur within.

ADDRESS: **Pepperrell Road over Rocky Pond Brook**

TOWN/CITY: **Brookline**

TAX MAP:

BLOCK:

LOT:

UNIT:

USGS TOPO MAP WATERBODY NAME: **Rocky Pond Brook**

☐ NA

STREAM WATERSHED SIZE: **4.26**

☐ NA

LOCATION COORDINATES (If known): **42°43'9.9" 71°38'21.6"**

☒ Latitude/Longitude ☐ UTM

4. PROJECT DESCRIPTION:

Provide a brief description of the project outlining the scope of work. Attach additional sheets as needed to provide a detailed explanation of your project. DO NOT reply "See Attached" in the space provided below.

Replace the bridge deck that carries Pepperrell Road over Rocky Pond Brook (116/058). The existing structure is a concrete rigid frame bridge. Proposed work consist of placing water diversion, place scaffolding in the dewatered streambed, replace the existing concrete deck and widen slightly on the existing abutments, repair abrasion at the abutments, place riprap to protect the existing structure.

5. SHORELINE FRONTAGE:

☒ NA This does not have shoreline frontage.

SHORELINE FRONTAGE:

Shoreline frontage is calculated by determining the average of the distances of the actual natural navigable shoreline frontage and a straight line drawn between the property lines, both of which are measured at the normal high water line.

6. RELATED NHDES LAND RESOURCES MANAGEMENT PERMIT APPLICATIONS ASSOCIATED WITH THIS PROJECT:

Please indicate if any of the following permit applications are required and, if required, the status of the application.

To determine if other Land Resources Management Permits are required, refer to the Land Resources Management Web Page.

Permit Type	Permit Required	File Number	Permit Application Status
Alteration of Terrain Permit Per RSA 485-A:17	<input type="checkbox"/> YES <input checked="" type="checkbox"/> NO	_____	<input type="checkbox"/> APPROVED <input type="checkbox"/> PENDING <input type="checkbox"/> DENIED
Individual Sewerage Disposal per RSA 485-A:2	<input type="checkbox"/> YES <input checked="" type="checkbox"/> NO	_____	<input type="checkbox"/> APPROVED <input type="checkbox"/> PENDING <input type="checkbox"/> DENIED
Subdivision Approval Per RSA 485-A	<input type="checkbox"/> YES <input checked="" type="checkbox"/> NO	_____	<input type="checkbox"/> APPROVED <input type="checkbox"/> PENDING <input type="checkbox"/> DENIED
Shoreland Permit Per RSA 483-B	<input type="checkbox"/> YES <input checked="" type="checkbox"/> NO	_____	<input type="checkbox"/> APPROVED <input type="checkbox"/> PENDING <input type="checkbox"/> DENIED

7. NATURAL HERITAGE BUREAU & DESIGNATED RIVERS:

See the Instructions & Required Attachments document for instructions to complete a & b below.

a. Natural Heritage Bureau File ID: NHB 18 - 0517

b. ☐ Designated River the project is in ¼ miles of: _____; and
date a copy of the application was sent to the Local River Management Advisory Committee: Month: ____ Day: ____ Year: ____

☒ N/A

shoreland@des.nh.gov or (603) 271-2147

NHDES Wetlands Bureau, 29 Hazen Drive, PO Box 95, Concord, NH 03302-0095

www.des.nh.gov

8. APPLICANT INFORMATION (Desired permit holder)			
LAST NAME, FIRST NAME, M.I.: Johnson, Steve W			
TRUST / COMPANY NAME: NH Department of Transportation		MAILING ADDRESS: 7 Hazen Drive	
TOWN/CITY: Concord		STATE: NH	ZIP CODE: 03302
EMAIL or FAX: Steve.Johnson@dot.nh.gov		PHONE: 603-271-3667	
ELECTRONIC COMMUNICATION: By initialing here: <u>SWJ</u> , I hereby authorize NHDES to communicate all matters relative to this application electronically			
9. PROPERTY OWNER INFORMATION (If different than applicant)			
LAST NAME, FIRST NAME, M.I.: N/A			
TRUST / COMPANY NAME:		MAILING ADDRESS:	
TOWN/CITY:		STATE:	ZIP CODE:
EMAIL or FAX:		PHONE:	
ELECTRONIC COMMUNICATION: By initialing here _____, I hereby authorize NHDES to communicate all matters relative to this application electronically			
10. AUTHORIZED AGENT INFORMATION			
LAST NAME, FIRST NAME, M.I.:		COMPANY NAME:	
MAILING ADDRESS:			
TOWN/CITY:		STATE:	ZIP CODE:
EMAIL or FAX:		PHONE:	
ELECTRONIC COMMUNICATION: By initialing here _____, I hereby authorize NHDES to communicate all matters relative to this application electronically			
11. PROPERTY OWNER SIGNATURE:			
See the Instructions & Required Attachments document for clarification of the below statements			
By signing the application, I am certifying that:			
<ol style="list-style-type: none"> 1. I authorize the applicant and/or agent indicated on this form to act in my behalf in the processing of this application, and to furnish upon request, supplemental information in support of this permit application. 2. I have reviewed and submitted information & attachments outlined in the Instructions and Required Attachment document. 3. All abutters have been identified in accordance with RSA 482-A:3, I and Env-Wt 100-900. 4. I have read and provided the required information outlined in Env-Wt 302.04 for the applicable project type. 5. I have read and understand Env-Wt 302.03 and have chosen the least impacting alternative. 6. Any structure that I am proposing to repair/replace was either previously permitted by the Wetlands Bureau or would be considered grandfathered per Env-Wt 101.47. 7. I have submitted a Request for Project Review (RPR) Form (www.nh.gov/nhdhr/review) to the NH State Historic Preservation Officer (SHPO) at the NH Division of Historical Resources to identify the presence of historical/ archeological resources while coordinating with the lead federal agency for NHPA 106 compliance. 8. I authorize NHDES and the municipal conservation commission to inspect the site of the proposed project. 9. I have reviewed the information being submitted and that to the best of my knowledge the information is true and accurate. 10. I understand that the willful submission of falsified or misrepresented information to the New Hampshire Department of Environmental Services is a criminal act, which may result in legal action. 11. I am aware that the work I am proposing may require additional state, local or federal permits which I am responsible for obtaining. 12. The mailing addresses I have provided are up to date and appropriate for receipt of NHDES correspondence. NHDES will not forward returned mail. 			
 Property Owner Signature		Steve W Johnson Print name legibly	5 / 1 / 2018 Date

MUNICIPAL SIGNATURES

12. CONSERVATION COMMISSION SIGNATURE

The signature below certifies that the municipal conservation commission has reviewed this application, and:

1. Waives its right to intervene per RSA 482-A:11;
2. Believes that the application and submitted plans accurately represent the proposed project; and
3. Has no objection to permitting the proposed work.

Print name legibly

Date

DIRECTIONS FOR CONSERVATION COMMISSION

1. Expedited review ONLY requires that the conservation commission's signature is obtained in the space above.
2. Expedited review requires the Conservation Commission signature be obtained **prior** to the submittal of the original application to the Town/City Clerk for signature.
3. The Conservation Commission may refuse to sign. If the Conservation Commission does not sign this statement for any reason, the application is not eligible for expedited review and the application will reviewed in the standard review time frame.

13. TOWN / CITY CLERK SIGNATURE

As required by Chapter 482-A:3 (amended 2014), I hereby certify that the applicant has filed four application forms, four detailed plans, and four USGS location maps with the town/city indicated below.

Town/City Clerk Signature

Print name legibly

Town/City

Date

DIRECTIONS FOR TOWN/CITY CLERK:

Per RSA 482-A:3, I

1. For applications where "Expedited Review" is checked on page 1, if the Conservation Commission signature is not present, NHDES will accept the permit application, but it will NOT receive the expedited review time.
2. IMMEDIATELY sign the original application form and four copies in the signature space provided above;
3. Return the signed original application form and attachments to the applicant so that the applicant may submit the application form and attachments to NHDES by mail or hand delivery.
4. IMMEDIATELY distribute a copy of the application with one complete set of attachments to each of the following bodies: the municipal Conservation Commission, the local governing body (Board of Selectmen or Town/City Council), and the Planning Board; and
5. Retain one copy of the application form and one complete set of attachments and make them reasonably accessible for public review.

DIRECTIONS FOR APPLICANT:

1. Submit the single, original permit application form bearing the signature of the Town/ City Clerk, additional materials, and the application fee to NHDES by mail or hand delivery.

14. IMPACT AREA:

For each jurisdictional area that will be/has been impacted, provide square feet and, if applicable, linear feet of impact

Permanent: impacts that will remain after the project is complete.Temporary: impacts not intended to remain (and will be restored to pre-construction conditions) after the project is complete.

JURISDICTIONAL AREA	PERMANENT Sq. Ft. / Lin. Ft.	TEMPORARY Sq. Ft. / Lin. Ft.
Forested wetland	<input type="checkbox"/> ATF	<input type="checkbox"/> ATF
Scrub-shrub wetland	<input type="checkbox"/> ATF	<input type="checkbox"/> ATF
Emergent wetland	<input type="checkbox"/> ATF	<input type="checkbox"/> ATF
Wet meadow	<input type="checkbox"/> ATF	<input type="checkbox"/> ATF
Intermittent stream	<input type="checkbox"/> ATF	<input type="checkbox"/> ATF
Perennial Stream / River	92 / 41 <input type="checkbox"/> ATF	1213 / 113 <input type="checkbox"/> ATF
Lake / Pond	/ <input type="checkbox"/> ATF	/ <input type="checkbox"/> ATF
Bank - Intermittent stream	/ <input type="checkbox"/> ATF	/ <input type="checkbox"/> ATF
Bank - Perennial stream / River	43 / 41 <input type="checkbox"/> ATF	10 / 43 <input type="checkbox"/> ATF
Bank - Lake / Pond	/ <input type="checkbox"/> ATF	/ <input type="checkbox"/> ATF
Tidal water	/ <input type="checkbox"/> ATF	/ <input type="checkbox"/> ATF
Salt marsh	<input type="checkbox"/> ATF	<input type="checkbox"/> ATF
Sand dune	<input type="checkbox"/> ATF	<input type="checkbox"/> ATF
Prime wetland	<input type="checkbox"/> ATF	<input type="checkbox"/> ATF
Prime wetland buffer	<input type="checkbox"/> ATF	<input type="checkbox"/> ATF
Undeveloped Tidal Buffer Zone (TBZ)	<input type="checkbox"/> ATF	<input type="checkbox"/> ATF
Previously-developed upland in TBZ	<input type="checkbox"/> ATF	<input type="checkbox"/> ATF
Docking - Lake / Pond	<input type="checkbox"/> ATF	<input type="checkbox"/> ATF
Docking - River	<input type="checkbox"/> ATF	<input type="checkbox"/> ATF
Docking - Tidal Water	<input type="checkbox"/> ATF	<input type="checkbox"/> ATF
TOTAL	135 / 82	1223 / 156

15. APPLICATION FEE: See the Instructions & Required Attachments document for further instruction☐ Minimum Impact Fee: Flat fee of \$ 200☒ Minor or Major Impact Fee: Calculate using the below table belowPermanent and Temporary (non-docking) 1358 sq. ft. X \$0.20 = \$ 271.60Temporary (seasonal) docking structure: sq. ft. X \$1.00 = \$Permanent docking structure: sq. ft. X \$2.00 = \$**Projects proposing shoreline structures (including docks) add \$200 = \$****Total = \$ 271.60**The Application Fee is the above calculated Total or \$200, whichever is greater = \$ 271.60



Copyright © 2013 National Geographic Society, i-cubed





WETLANDS PERMIT APPLICATION – ATTACHMENT A
MINOR AND MAJOR - 20 QUESTIONS
 Land Resources Management
 Wetlands Bureau

Check the Status of your application: www.des.nh.gov/onestop



RSA/ Rule: RSA 482-A, Env-Wt 100-900

Env-Wt 302.04 Requirements for Application Evaluation - For any major or minor project, the applicant shall demonstrate by plan and example that the following factors have been considered in the project's design in assessing the impact of the proposed project to areas and environments under the department's jurisdiction. Respond with statements demonstrating:

1. The need for the proposed impact.

The underside of the bridge deck show signs of leaking and delaminations as well as cracking. It is necessary to impact jurisdictional areas to access the bridge to provide for the repairs. The final bridge will better match the roadways connected to it. The impacts are for the temporary scaffolding for the new concrete deck as well as rip rap at the base of the wingwalls. If the structure is not rehabilitated, it will eventually be load posted or closed.

2. That the alternative proposed by the applicant is the one with the least impact to wetlands or surface waters on site.

The alternatives considered are as follows:

Replace structure with a new structure in compliance with the NH Stream Crossing Rules: According to the NH Stream Crossing Guidelines, if a new structure were to be constructed at this location it would require a span of 32'-0". A structure of this size would cost approximately \$1,000,000.00. Spending this much money on a structure that could be adequately preserved for approximately \$150,000 would not be a practicable use of resources.

Replace existing concrete deck and protect substructure: This is the proposed alternative. The structure can be preserved by removing the concrete deck and replacing it. The proposed work will have minimal impacts due to the small worksite area and footprint required. The project as proposed has an estimated cost of \$150,000. This is the most cost effective solution while minimizing existing wetland impacts.

In the February 21st, 2018 Natural Resource Agency Coordination Meeting no concerns with this project were raised.

shoreland@des.nh.gov or (603) 271-2147

NHDES Wetlands Bureau, 29 Hazen Drive, PO Box 95, Concord, NH 03302-0095

www.des.nh.gov

3. The type and classification of the wetlands involved.

**R2BU12: Riverine, lower perennial, unconsolidated bottom, cobble, gravel, sand
Bank**

4. The relationship of the proposed wetlands to be impacted relative to nearby wetlands and surface waters.

Rocky Pond Brook flows into the Nissitissit River.

5. The rarity of the wetland, surface water, sand dunes, or tidal buffer zone area.

Rocky Pond Brook has not been identified as a rare surface water of the state.

6. The surface area of the wetlands that will be impacted.

**1305 sq. ft. Riverine (1213 sq. ft. temporary, 92 sq. ft. permanent)
53 sq. ft. Bank (10 sq. ft. temporary, 43 sq. ft. permanent)**

7. The impact on plants, fish and wildlife including, but not limited to:
- a. Rare, special concern species;
 - b. State and federally listed threatened and endangered species;
 - c. Species at the extremities of their ranges;
 - d. Migratory fish and wildlife;
 - e. Exemplary natural communities identified by the DRED-NHB; and
 - f. Vernal pools.

a) There were no rare or special concern species identified other than those listed below.

b) Through the U.S. Fish and Wildlife Service IPaC (05E1NE00-2018-SLI-1710) the threatened Northern Long-eared Bat was listed as a "Threatened" species. The proposed work will not remove any trees greater than 3" in diameter at breast height. The Department has coordinated with DRED and the results of the NHB review revealed there was a record in the area but it is not expected to be impacted.

c) There are no species known to be at the extremities of their ranges located in the project area.

d) Migratory fish will not be affected due to this project. During construction, streamflow will be maintained through a pipe at streambed elevation unimpeded. Migratory wildlife will not be affected as a result of this project.

e) The Department has coordinated with DRED and results of the NHB review revealed a record of a state listed species it will not be expected to be impacted.

f) There were no vernal pools identified within the project limits.

8. The impact of the proposed project on public commerce, navigation and recreation.

The proposed project will use phased construction to maintain one lane traffic along Pepperrell Road. There are no recreational areas that have been identified in this area except for the possibility of fishing. Rocky Pond Brook is a non-navigable water which makes it non-conducive to boaters. During construction fishing activities from the banks of the waterbody will need to occur outside of the construction work zone. When construction is completed, the proposed project will benefit the public commerce.

9. The extent to which a project interferes with the aesthetic interests of the general public. For example, where an applicant proposes the construction of a retaining wall on the bank of a lake, the applicant shall be required to indicate the type of material to be used and the effect of the construction of the wall on the view of other users of the lake.

The proposed project will not significantly interfere with the aesthetic interests of the general public. The proposed improvements will either be regarded as more pleasing to the eye than the existing structure, or will go unnoticed.

10. The extent to which a project interferes with or obstructs public rights of passage or access. For example, **where** the applicant proposes to construct a dock in a narrow channel, the applicant shall be required to document the extent **to** which the dock would block or interfere with the passage through this area.

The project will not interfere with or obstruct rights of passage or access. During construction, traffic will be maintained at all times. Upon completion of the proposed project the road will be returned to full lane width.

11. The impact upon abutting owners pursuant to RSA 482-A:11, II. For example, if an applicant is proposing to rip-rap a stream, the applicant shall be required to document the effect of such work on upstream and downstream abutting properties.

The project is expected to have a positive impact on abutting properties. The rehabilitated structure will better serve the abutting properties if they need to travel on the road, and the project will not alter the chance of flooding on abutting properties.

12. The benefit of a project to the health, safety, and well being of the general public.

The project will provide a safer, longer lasting structure and roadway. If he structure is not rehabilitated, the bridge will eventually be load posted or closed. Keeping the roadway open benefits commerce, trade, emergency access, etc., for the general public.

13. The impact of a proposed project on quantity or quality of surface and groundwater. For example, where an applicant proposes to fill wetlands the applicant shall be required to document the impact of the proposed fill on the amount of drainage entering the site versus the amount of drainage exiting the site and the difference in the quality of water entering and exiting the site.

The surface water currently runs off the road, over natural vegetation along the edge of the road and banks of the water body, and/or off the headwalls and wingwalls into the waterbody. Upon completion of the project, surface water will drain in the same manner. The proposed work will not change the quality or quantity of surface and groundwater within the project limits. Best Management Practices will be used to prevent any adverse effects on water quality during construction.

14. The potential of a proposed project to cause or increase flooding, erosion, or sedimentation.

Flooding: Replacing the concrete deck will not have an effect on the ability to pass the 100 year storm event.

Erosion: Placing riprap at the base of the wingwalls will prevent erosion.

Sedimentation: Nothing that will be a barrier to sediment transport will be installed in this project. The bridge will continue to pass and transport sediment as it does currently. Velocities through the structure will remain the same.

15. The extent to which a project that is located in surface waters reflects or redirects current or wave energy which might cause damage or hazards.

Surface waters will not be reflected or redirected as a result of this project. Rocky Pond Brook does not have enough surface area for wave energy to be an issue.

16. The cumulative impact that would result if all parties owning or abutting a portion of the affected wetland or wetland complex were also permitted alterations to the wetland proportional to the extent of their property rights. For example, an applicant who owns only a portion of a wetland shall document the applicant's percentage of ownership of that wetland and the percentage of that ownership that would be impacted.

The work consists of the repair of an existing bridge structure. There are no similar structures in the vicinity owned by other parties that would require repair.

17. The impact of the proposed project on the values and functions of the total wetland or wetland complex.

The value of the wetland as a habitat for living organisms will not be changed as a result of this project. A function of Rocky Pond Brook is to carry water from a higher elevation to a lower elevation. This project will not interfere with that function.

18. The impact upon the value of the sites included in the latest published edition of the National Register of Natural Landmarks, or sites eligible for such publication.

The project is not located in or near any Natural Landmarks listed on the National Register.

19. The impact upon the value of areas named in acts of Congress or presidential proclamations as national rivers, national wilderness areas, national lakeshores, and such areas as may be established under federal, state, or municipal laws for similar and related purposes such as estuarine and marine sanctuaries.

there are no areas named in an act of Congress or Presidential proclamations as national rivers, national wilderness areas, or national lakeshores that will be impacted as a result of this project.

20. The degree to which a project redirects water from one watershed to another.

The project as proposed will not redirect water from one watershed to another.

Additional comments

NOTES ON CONFERENCE:**Finalization of the October 18th and November 15th Natural Resource Agency Meeting Minutes.**

Matt Urban ask the group if there were any other comments or edits for the October 18th and November 15th 2017 meeting minutes. We had received only a few comments for each. No one objected to finalizing both sets of minutes. The minutes were finalized and posted after the meeting.

Brookline, #41814 (Non-Federal)

Steve Johnson noted that the AIR form incorrectly noted in the first sentence that the project involved "bridge replacement". The purpose of the project is to replace the deck, and place riprap to protect the structure. An overview of the project was presented including the project location. The existing structure is a concrete rigid frame constructed in 1931 that carries Pepperell Road over Rocky Pond Brook (Brookline 116/058). The drainage area is 4.3 square miles. There were NHB records noted, but it was expected that there would be no impacts.

Steve Johnson showed photos with the wetlands delineation, the upstream and downstream channel and the upstream wingwalls along with a sketch showing the proposed impacts.

Rick asked about the design and placement of the rip rap. Steve Johnson explained that the rip rap would be placed around the wingwalls and wrap around to the bank of the brook and sloped at 1½:1 as shown on the proposed impacts.

Carol Henderson asked if it was expected to use either sandbag cofferdams or a diversion pipe for this project. Steve Johnson noted that there would probably be a 36" or 48" pipe used divert the streamflow during construction. Carol noted that the pipe was not the preferred alternative to sandbag cofferdam that maintained the natural stream bottom for fish passage during construction. Steve noted that a longitudinal sandbag cofferdam was not practical at this structure. Matt Urban mentioned that the pipe would be at the streambed elevation, and which would allow for the fish to make passage through the pipe.

Steve Johnson mentioned that the project would most likely last two months and may take place during the winter depending upon ability to plow snow with one lane closed. Steve Johnson also noted that the riprap would be installed to protect the existing structure and which in the past has not required mitigation.

This project has not been previously discussed at a Monthly Natural Resource Agency Coordination Meeting.

Sandwich, #99055Z (Non-Federal)

Steve Johnson gave an overview of the project and its location. The existing structure is a 10' span by 6' high concrete box constructed in 1946 which was extended from an older stone box. The structure carries NH25 over Weed Brook (Sandwich 203/029). The drainage area is 2.6 square miles and there were no NHB records.


The proposed work includes adding rip rap at each of the wingwalls and replacing the existing stone block portion of the box with a concrete frame of the same dimension. The outlet wingwalls have tipped due to undermining and the stone top has largely been replaced with H-piling with some of the remaining stones having cracks. The existing stone box section has a concrete floor which will remain. The stone box was presented at a cultural resource meeting and was determined to be not eligible for the National Register.

Hydraulic Data

Drainage Area – 4.26 square miles

Flow – Q 100 = 536 cfs

The proposed structure will pass the 100 year flood.

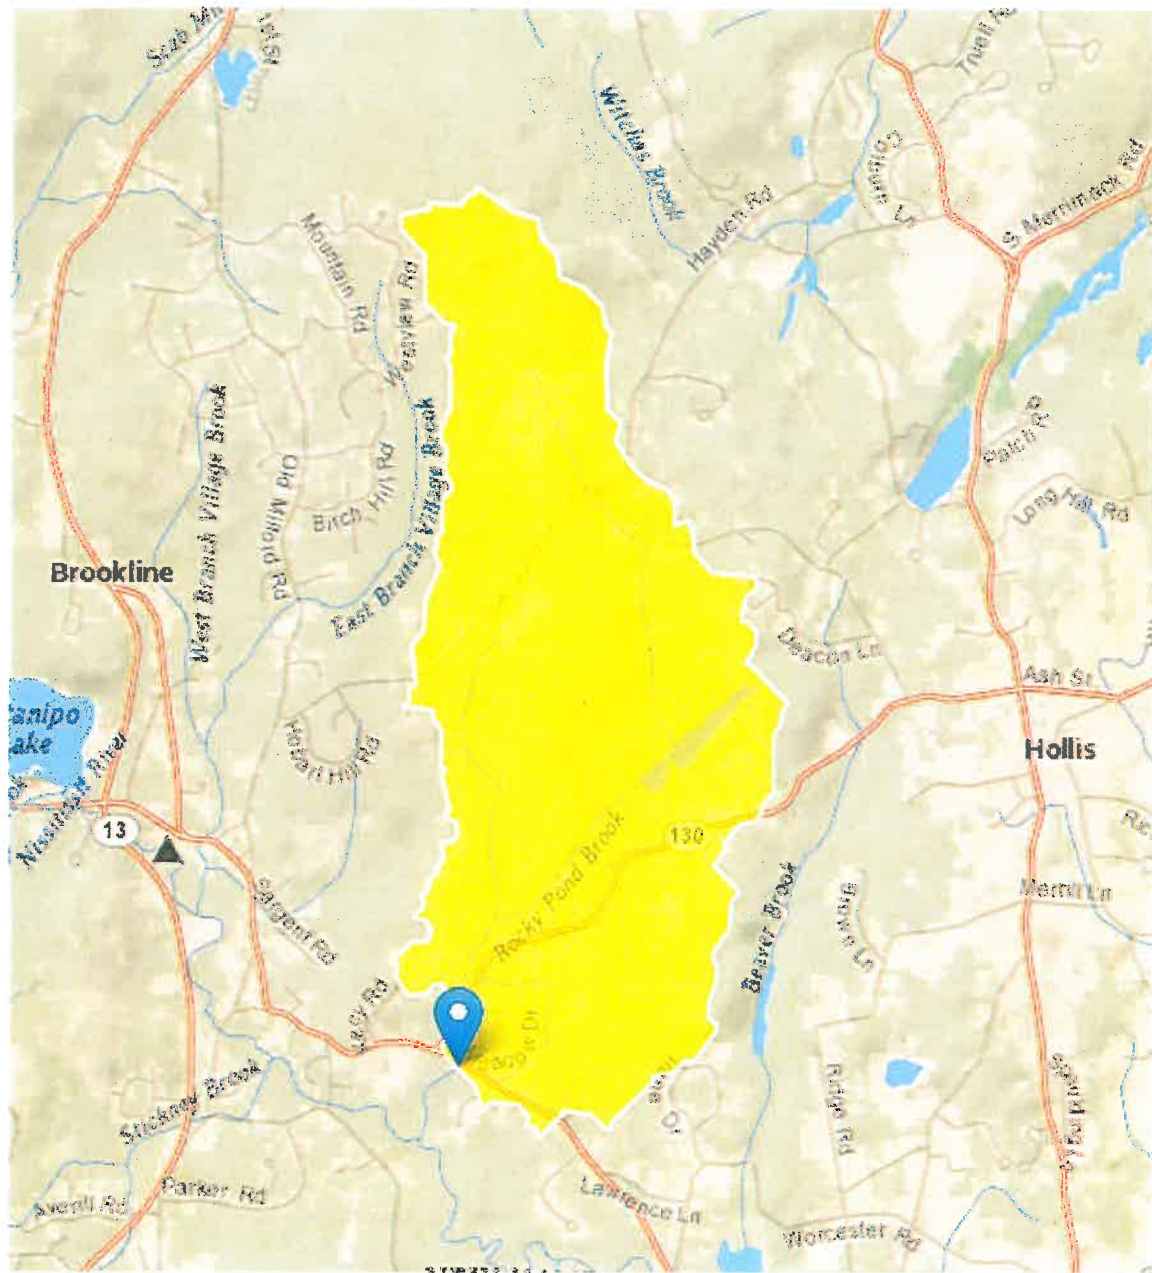

Watershed Boundaries Map

**NH Department of Transportation
Bureau of Bridge Maintenance
Project, #41814
Env-Wt 904.09 Alternative Design
TECHNICAL REPORT**

Env-Wt 904.09(a) - If the applicant believes that installing the structure specified in the applicable rule is not practicable, the applicant may propose an alternative design in accordance with this section.

Please explain why the structure specified in the applicable rule is not practicable (Env-Wt 101.69 defines practicable as *available and capable of being done after taking into consideration costs, existing technology, and logistics in light of overall project purposes.*)

At this location Rocky Pond Brook has a drainage area of 4.26 square miles which qualifies this as a Tier 3 Crossing. The required span based on NH Stream Crossing Rules for a new crossing is 32'-0". A structure of this size would cost approximately \$1,000,000. Spending this much money on a structure that could be adequately preserved for approximately \$150,000 would not be a practicable use of resources.

The proposed alternative meets the specific design criteria for Tier 2 and Tier 3 crossings to the maximum extent practicable, as specified below.

Env-Wt 904.05 Design Criteria for Tier 2 and Tier 3 Stream Crossings – New Tier 2 stream crossings, replacement Tier 2 crossings that do not meet the requirements of Env-Wt 904.07, and new and replacement Tier 3 crossings shall be designed and constructed:

(a) In accordance with the NH Stream Crossing Guidelines.

The NH Stream Crossing Rules do not mention maintenance to a structure in a Tier 3 watershed; however, the proposed work has been designed to meet the minimum design criteria outlined in Env-Wt 904.05 (see 2b through 2g) to the maximum extent practicable. The Department has designed the maintenance work to support aquatic organism passage and stream connectivity, but it is impracticable to replace the crossing with a structure that is of a fully compliant size at this time due to constraints of maintenance work.

(b) With bed forms and streambed characteristics necessary to cause water depths and velocities within the crossing structure at a variety of flows to be comparable to those found in the natural channel upstream and downstream of the stream crossing.

Water depths and velocities within the crossing at a variety of flows will be comparable to the existing depths and velocities. These flows are comparable to those found in the natural channel upstream and downstream of the stream crossing.

(c) To provide a vegetated bank on both sides of the watercourse to allow for wildlife passage.

It is not possible to provide vegetated banks below the structure as the structure does not span the water course's banks. Upsizing the crossing is not within the scope of this project. It is not possible to vegetate with shrubs/woody vegetation on the banks immediately in front of critical sections of infrastructure,

such as wingwalls, because over time as large vegetation grows in and around riprap their roots and the possibility of treefalls can threaten the integrity of the riprap.

(d) To preserve the natural alignment and gradient of the stream channel, so as to accommodate natural flow regimes and the functioning of the natural floodplain.

The natural alignment and gradient of the stream channel will not be changed as a result of this project.

(e) To accommodate the 100-year frequency flood, to ensure that (1) there is no increase in flood stages on abutting properties; and (2) flow and sediment transport characteristics will not be affected in a manner which could adversely affect channel stability.

The project as proposed will not alter the chance of flooding on abutting properties. The existing and proposed repair to the structure will not continue to pass the 100 year flood flow. Sediment transport characteristics will not change as a result of the repairs.

(f) To simulate a natural stream channel.

The majority of the stream channel under the structure is currently a natural bottom. The riprap added here is only to improve upon the armoring of the substructure and will not be placed throughout the structure.

(g) So as not to alter sediment transport competence.

Sediment transport competence will not be changed as a result of this project.

Env-Wt 904.09(c)(3) – The alternative design must meet the general design criteria specified in Env-Wt 904.01:

Env-Wt 904.01

(a) Not be a barrier to sediment transport;

Nothing that will be a barrier to sediment transport will be installed in this project.

(b) Prevent the restriction of high flows and maintain existing low flows;

High flows will not be restricted and low flows will be maintained as a result of this project. The project as proposed will not have any effect on the structures ability to pass the 100 year storm event.

(c) Not obstruct or otherwise substantially disrupt the movement of aquatic life indigenous to the waterbody beyond the actual duration of construction;

The movement of aquatic life indigenous to water body will not change as a result of this project.

(d) Not cause an increase in the frequency of flooding or overtopping of banks;

The project as proposed will have no effect on the hydraulic capacity of the structure. High flows will not be restricted. The frequency of flooding or water overtopping the roadway or banks at the structure will not change due to the proposed work.

(e) Preserve watercourse connectivity where it currently exists;

Connectivity will not be changed as a result of this project.

(f) Restore watercourse connectivity where: (1) Connectivity previously was disrupted as a result of human activity(ies); and (2) Restoration of connectivity will benefit aquatic life upstream or downstream of the crossing, or both;

The watercourse is currently connected and the proposed work will not change this as a result of this project. Aquatic life passage upstream or downstream of the crossing will not be affected as a result of this project.

(g) Not cause erosion, aggradation, or scouring upstream or downstream of the crossing; and

The project will not cause erosion, aggradation, or scouring upstream or downstream of the crossing. The placed riprap at the corners of the wingwalls is intended to prevent scour along the banks of the water body and at the wingwall to prevent excessive sediment transport and erosion in the future.

(h) Not cause water quality degradation.

The project as proposed will not impact the quantity or quality of surface and/or groundwater at this site. Storm water and surface water runoff will continue to sheet flow to the water body off the road and banks the way it does currently. Best Management Practices will be used to prevent any adverse effect to the water quality during construction.

*****Note: An alternative design for Tier 1 stream crossings must meet the general design criteria (Env-Wt 904.01) only to the *maximum extent practicable*.**



NEW HAMPSHIRE NATURAL HERITAGE BUREAU
NHB DATACHECK RESULTS LETTER

To: Douglas Locker, New Hampshire Department of Transportation
7 Hazen Drive
Concord, NH 03302

From: NH Natural Heritage Bureau

Date: 2/12/2018 (valid for one year from this date)

Re: Review by NH Natural Heritage Bureau of request submitted 2/9/2018

NHB File ID: NHB18-0517

Applicant: Doug Gosling

Location: Brookline
Pepperell Road over Rocky Pond Brook

Project Description: Replace the bridge that carries Pepperell Road over Rocky Pond Brook. The existing structure is a concrete rigid frame bridge. Proposed work consist of the following: place water diversion, place scaffolding in the dewatered streambed, replace the existing concrete deck and widen slightly on the existing abutments, repair abrasion at the abutments, place riprap to protect the existing structure.

The NH Natural Heritage database has been checked by staff of the NH Natural Heritage Bureau and/or the NH Nongame and Endangered Species Program for records of rare species and exemplary natural communities near the area mapped below. The species considered include those listed as Threatened or Endangered by either the state of New Hampshire or the federal government.


It was determined that, although there was a NHB record (e.g., rare wildlife, plant, and/or natural community) present in the vicinity, we do not expect that it will be impacted by the proposed project. This determination was made based on the project information submitted via the NHB Datacheck Tool on 2/9/2018, and cannot be used for any other project.



NEW HAMPSHIRE NATURAL HERITAGE BUREAU
NHB DATACHECK RESULTS LETTER

MAP OF PROJECT BOUNDARIES FOR: **NHB18-0517**

NHB18-0517

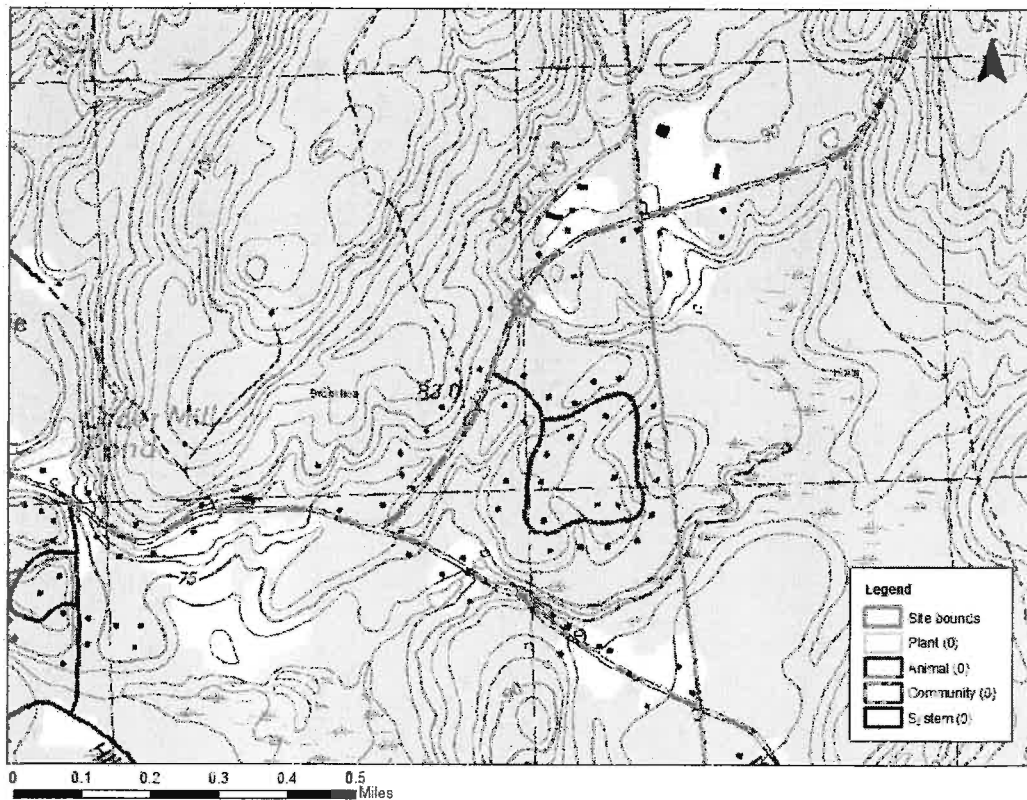



United States Department of the Interior

FISH AND WILDLIFE SERVICE
New England Ecological Services Field Office
70 Commercial Street, Suite 300
Concord, NH 03301-5094
Phone: (603) 223-2541 Fax: (603) 223-0104
<http://www.fws.gov/newengland>



In Reply Refer To:

May 01, 2018

Consultation Code: 05E1NE00-2018-SLI-1710

Event Code: 05E1NE00-2018-E-03945

Project Name: Brookline 116/058

Subject: List of threatened and endangered species that may occur in your proposed project location, and/or may be affected by your proposed project

To Whom It May Concern:

The enclosed species list identifies threatened, endangered, proposed and candidate species, as well as proposed and final designated critical habitat, that may occur within the boundary of your proposed project and/or may be affected by your proposed project. The species list fulfills the requirements of the U.S. Fish and Wildlife Service (Service) under section 7(c) of the Endangered Species Act (Act) of 1973, as amended (16 U.S.C. 1531 *et seq.*).

New information based on updated surveys, changes in the abundance and distribution of species, changed habitat conditions, or other factors could change this list. Please feel free to contact us if you need more current information or assistance regarding the potential impacts to federally proposed, listed, and candidate species and federally designated and proposed critical habitat. Please note that under 50 CFR 402.12(e) of the regulations implementing section 7 of the Act, the accuracy of this species list should be verified after 90 days. This verification can be completed formally or informally as desired. The Service recommends that verification be completed by visiting the ECOS-IPaC website at regular intervals during project planning and implementation for updates to species lists and information. An updated list may be requested through the ECOS-IPaC system by completing the same process used to receive the enclosed list.

The purpose of the Act is to provide a means whereby threatened and endangered species and the ecosystems upon which they depend may be conserved. Under sections 7(a)(1) and 7(a)(2) of the Act and its implementing regulations (50 CFR 402 *et seq.*), Federal agencies are required to utilize their authorities to carry out programs for the conservation of threatened and endangered species and to determine whether projects may affect threatened and endangered species and/or designated critical habitat.

A Biological Assessment is required for construction projects (or other undertakings having similar physical impacts) that are major Federal actions significantly affecting the quality of the human environment as defined in the National Environmental Policy Act (42 U.S.C. 4332(2)(c)). For projects other than major construction activities, the Service suggests that a biological evaluation similar to a Biological Assessment be prepared to determine whether the project may affect listed or proposed species and/or designated or proposed critical habitat. Recommended contents of a Biological Assessment are described at 50 CFR 402.12.

If a Federal agency determines, based on the Biological Assessment or biological evaluation, that listed species and/or designated critical habitat may be affected by the proposed project, the agency is required to consult with the Service pursuant to 50 CFR 402. In addition, the Service recommends that candidate species, proposed species and proposed critical habitat be addressed within the consultation. More information on the regulations and procedures for section 7 consultation, including the role of permit or license applicants, can be found in the "Endangered Species Consultation Handbook" at:

<http://www.fws.gov/endangered/esa-library/pdf/TOC-GLOS.PDF>

Please be aware that bald and golden eagles are protected under the Bald and Golden Eagle Protection Act (16 U.S.C. 668 *et seq.*), and projects affecting these species may require development of an eagle conservation plan (http://www.fws.gov/windenergy/eagle_guidance.html). Additionally, wind energy projects should follow the wind energy guidelines (<http://www.fws.gov/windenergy/>) for minimizing impacts to migratory birds and bats.

Guidance for minimizing impacts to migratory birds for projects including communications towers (e.g., cellular, digital television, radio, and emergency broadcast) can be found at: <http://www.fws.gov/migratorybirds/CurrentBirdIssues/Hazards/towers/towers.htm>; <http://www.towerkill.com>; and <http://www.fws.gov/migratorybirds/CurrentBirdIssues/Hazards/towers/comtow.html>.

We appreciate your concern for threatened and endangered species. The Service encourages Federal agencies to include conservation of threatened and endangered species into their project planning to further the purposes of the Act. Please include the Consultation Tracking Number in the header of this letter with any request for consultation or correspondence about your project that you submit to our office.

Attachment(s):

- Official Species List

Official Species List

This list is provided pursuant to Section 7 of the Endangered Species Act, and fulfills the requirement for Federal agencies to "request of the Secretary of the Interior information whether any species which is listed or proposed to be listed may be present in the area of a proposed action".

This species list is provided by:

New England Ecological Services Field Office
70 Commercial Street, Suite 300
Concord, NH 03301-5094
(603) 223-2541

Project Summary

Consultation Code: 05E1NE00-2018-SLI-1710

Event Code: 05E1NE00-2018-E-03945

Project Name: Brookline 116/058

Project Type: BRIDGE CONSTRUCTION / MAINTENANCE

Project Description: Bridge deck replacement

Project Location:

Approximate location of the project can be viewed in Google Maps: <https://www.google.com/maps/place/42.71940066142156N71.63926474072612W>



Counties: Hillsborough, NH

Endangered Species Act Species

There is a total of 1 threatened, endangered, or candidate species on this species list.

Species on this list should be considered in an effects analysis for your project and could include species that exist in another geographic area. For example, certain fish may appear on the species list because a project could affect downstream species.

IPaC does not display listed species or critical habitats under the sole jurisdiction of NOAA Fisheries¹, as USFWS does not have the authority to speak on behalf of NOAA and the Department of Commerce.

See the "Critical habitats" section below for those critical habitats that lie wholly or partially within your project area under this office's jurisdiction. Please contact the designated FWS office if you have questions.

-
1. NOAA Fisheries, also known as the National Marine Fisheries Service (NMFS), is an office of the National Oceanic and Atmospheric Administration within the Department of Commerce.

Mammals

NAME	STATUS
Northern Long-eared Bat <i>Myotis septentrionalis</i> No critical habitat has been designated for this species. Species profile: https://ecos.fws.gov/ecp/species/9045	Threatened

Critical habitats

THERE ARE NO CRITICAL HABITATS WITHIN YOUR PROJECT AREA UNDER THIS OFFICE'S JURISDICTION.

Wetland Application – NHDOT Cultural Resources Review

For the purpose of compliance with regulations of the National Historic Preservation Act, the Advisory Council on Historic Preservation's *Procedures for the Protection of Historic Properties* (36 CFR 800), the US Army Corps of Engineers' *Appendix C*, and/or state regulation RSA 227-C:9, *Directive for Cooperation in the Protection of Historic Resources*, the NHDOT Cultural Resources Program has reviewed the enclosed Standard Dredge and Fill Application for potential impacts to historic properties.

Proposed Project: The project purpose to replace the bridge deck and place riprap to protect the structure.

Above Ground Review

Known/approximate age of structure:

1931 Concrete rigid frame bridge carrying Pepperell Road over Rocky Pond Brook (116/050)

☒ No Potential to Cause Effect/No Concerns

Although this is not a federal project, the proposed actions would comply with Appendix B:

3. Historic bridge maintenance activities within the limits of existing right-of-way, including:

c. placement of riprap and channel work

e. replacing or repair of expansion joints and sealing deck joints

☐ Concerns:

Below Ground Review

Recorded Archaeological site: ☐ Yes ☒ No

Nearest Recorded Archaeological Site Name & Number: 27-HB-0410 Fresh Pond Ice Company Site

☐ Pre-Contact ☒ Post-Contact

Distance from Project Area:

1.5 miles (2.4 km) northwest of project area

☒ No Potential to Cause Effect/No Concerns

Due to the proposed actions, there are no concerns. Temporary staging will be in the brook and work will be focused on already impacted areas.

☐ Concerns:

Reviewed by:



7/23/2018

NHDOT Cultural Resources Staff

Date:



US Army Corps
of Engineers®
New England District

U.S. Army Corps of Engineers
New Hampshire Programmatic General Permit (PGP)
Appendix B - Corps Secondary Impacts Checklist
(for inland wetland/waterway fill projects in New Hampshire)

1. Attach any explanations to this checklist. Lack of information could delay a Corps permit determination.
2. All references to "work" include all work associated with the project construction and operation. Work includes filling, clearing, flooding, draining, excavation, dozing, stumping, etc.
3. See PGP, GC 5 regarding single and complete projects.
4. Contact the Corps at (978) 318-8832 with any questions.

1. Impaired Waters	Yes	No
1.1 Will any work occur within 1 mile upstream in the watershed of an impaired water? See http://des.nh.gov/organization/divisions/water/wmb/section401/impaired_waters.htm to determine if there is an impaired water in the vicinity of your work area.*		X
2. Wetlands	Yes	No
2.1 Are there are streams, brooks, rivers, ponds, or lakes within 200 feet of any proposed work?	X	
2.2 Are there proposed impacts to SAS, shellfish beds, special wetlands and vernal pools (see PGP, GC 26 and Appendix A)? Applicants may obtain information from the NH Department of Resources and Economic Development Natural Heritage Bureau (NHB) website, www.nhnaturalheritage.org , specifically the book <u>Natural Community Systems of New Hampshire</u> .		X
2.3 If wetland crossings are proposed, are they adequately designed to maintain hydrology, sediment transport & wildlife passage?	X	
2.4 Would the project remove part or all of a riparian buffer? (Riparian buffers are lands adjacent to streams where vegetation is strongly influenced by the presence of water. They are often thin lines of vegetation containing native grasses, flowers, shrubs and/or trees that line the stream banks. They are also called vegetated buffer zones.)		X
2.5 The overall project site is more than 40 acres.		X
2.6 What is the size of the existing impervious surface area?	1686 sq. ft.	
2.7 What is the size of the proposed impervious surface area?	1686 sq. ft.	
2.8 What is the % of the impervious area (new and existing) to the overall project site?	31%	
3. Wildlife	Yes	No
3.1 Has the NHB determined that there are known occurrences of rare species, exemplary natural communities, Federal and State threatened and endangered species and habitat, in the vicinity of the proposed project? (All projects require a NHB determination.)	X	
3.2 Would work occur in any area identified as either "Highest Ranked Habitat in N.H." or "Highest Ranked Habitat in Ecological Region"? (These areas are colored magenta and green, respectively, on NH Fish and Game's map, "2010 Highest Ranked Wildlife Habitat by Ecological Condition.") Map information can be found at: <ul style="list-style-type: none"> • PDF: www.wildlife.state.nh.us/Wildlife/Wildlife_Plan/highest_ranking_habitat.htm. • Data Mapper: www.granit.unh.edu. • GIS: www.granit.unh.edu/data/downloadfreedata/category/databycategory.html. 	X	
3.3 Would the project impact more than 20 acres of an undeveloped land block (upland, wetland/waterway) on the entire project site and/or on an adjoining property(s)?		X
3.4 Does the project propose more than a 10-lot residential subdivision, or a commercial or industrial development?		X
3.5 Are stream crossings designed in accordance with the PGP, GC 21?	X	

4. Flooding/Floodplain Values	Yes	No
4.1 Is the proposed project within the 100-year floodplain of an adjacent river or stream?	X	
4.2 If 4.1 is yes, will compensatory flood storage be provided if the project results in a loss of flood storage?		X
5. Historic/Archaeological Resources		
If a minor or major impact project, has a copy of the Request for Project Review (RPR) Form (www.nh.gov/nhdhr/review) been sent to the NH Division of Historical Resources as required on Page 5 of the PGP?**	X	

*Although this checklist utilizes state information, its submittal to the Corps is a Federal requirement.

** If project is not within Federal jurisdiction, coordination with NH DHR is not required under Federal law.



Upstream Channel



Downstream Channel



Bridge Outlet Looking Upstream

CONSTRUCTION SEQUENCE

1. At normal to low flow, a diversion pipe will be placed at the streambed elevation.
2. The work zone will be dewatered or contained.
3. Temporary staging will be placed in the brook and the deck will be replaced.
4. Riprap will be placed in front of the wingwalls.
5. All dewatering devices will be removed and the site will be restored to its original quality.

Note: The Project will utilize BMP's from the Best Management Practices manual during all phases of construction.

Env-Wt 404 Criteria for Shoreline Protection

The rehabilitation of the bridge that carries Pepperrell Road over Rocky Pond Brook proposes the placement of stone fill within areas under the jurisdiction of the NH Wetlands Bureau and the US Army Corps of Engineers. The stone fill will be located in the channel and along the bank of the proposed structure as shown on the plans.

Pursuant to PART Wt 404 Criteria for Shoreline Stabilization, the following addresses each codified section of the Administrative Rules:

Wt 404.01 Least Intrusive Method

The riverbank stabilization treatment proposed is the least intrusive construction method necessary to minimize the disruption to the existing shorelines. The stone treatment can be reasonably constructed utilizing general highway construction methods.

Wt 404.02 Diversion of Water

Proposed roadway drainage will allow storm water run-off to be diverted so that it will flow over vegetated areas, insofar as possible, prior to entering Sucker Brook. This will minimize erosion of the shoreline.

Wt 404.03 Vegetative Stabilization

Natural vegetation will be left undisturbed to the maximum extent possible. The only locations being disturbed are the impacted areas on the plan for construction. All newly developed slopes and disturbed areas will have humus and seed applied for turf establishment, which will help stabilize the project area.


Wt 404.04 Rip-Rap

- (a) Stone fill, as proposed, is shown on the attached plans to protect the channel and bank as necessary. Stable embankments are necessary to maintain the structural integrity of the bridge during all flow conditions.
- (b) (1-5) The minimum and maximum stone size, the gradation, cross sections of the stone fill, proposed location, and other details have been provided on the attached plans. Bedding for the stone fill will consist of natural ground excavated to the proposed underside of the stone fill.
- (b) (6) Enclosed are plan sheets to sufficiently indicate the relationship of the project to fixed points of reference, abutting properties, and features of the natural shoreline.
- (b) (7) Stone fill is recommended for the limits shown on the attached plans to protect the banks from erosion during flood flows, from scour during all flows, and slopes greater than 2:1 have difficulty supporting vegetation.
- (c) This project is not located adjacent to a great pond or water body where the state holds fee simple ownership.
- (d) Stone fill is proposed to extend down to and adequately keyed into the channel bottom to prevent possible undermining of the slope.
- (e) The enclosed plan has been stamped by a professional engineer.

RIPRAP GRADATION
D15 < 13"
D50 < 18"
D100 < 36"


LEGEND

TYPE OF WETLAND IMPACT	SHADING/HATCHING	# WETLAND DESIGNATION NUMBER
NEW HAMPSHIRE WETLANDS BUREAU (PERMANENT NON-WETLAND)		# WETLAND IMPACT LOCATION
NEW HAMPSHIRE WETLANDS BUREAU & ARMY CORP OF ENGINEERS (PERMANENT WETLAND)		# WETLAND MITIGATION AREA
TEMPORARY IMPACTS		MITIGATION

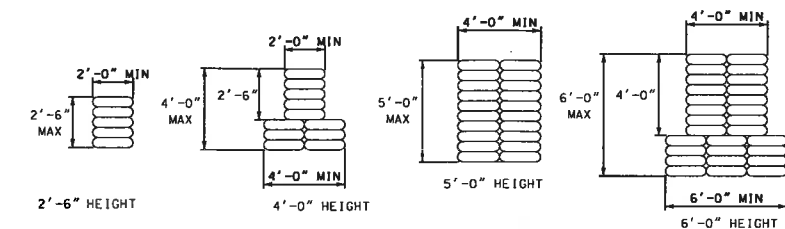

COFFERDAM DETAILS


NOT TO SCALE

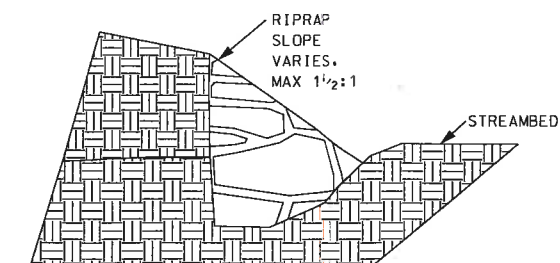

SECTION A-A

NOT TO SCALE

WETLAND IMPACTS
SCALE: 1" = 20'-0"

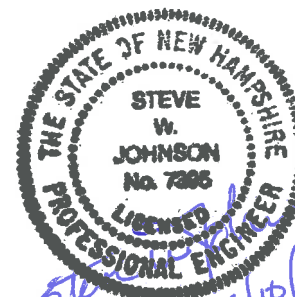

WETLANDS DELINEATED BY FB ENVIRONMENTAL NOVEMBER 2013

STATE OF NEW HAMPSHIRE	
DEPARTMENT OF TRANSPORTATION * BUREAU OF BRIDGE MAINTENANCE	
TOWN BROOKLINE			BRIDGE NO. 116/058			STATE PROJECT 41814	
LOCATION PEPPERELL OVER ROCKY POND OUTLET	
WETLAND IMPACTS								BRIDGE SHEET	
<table border="1"> <tr> <th>REVISIONS AFTER PROPOSAL</th> <th>BY</th> <th>DATE</th> <th>CHECKED</th> <th>BY</th> <th>DATE</th> </tr> <tr> <td>DESIGNED</td> <td>DBL</td> <td>4/26/18</td> <td>CHECKED</td> <td></td> <td></td> </tr> <tr> <td>DRAWN</td> <td>DBL</td> <td>4/26/18</td> <td>CHECKED</td> <td></td> <td></td> </tr> <tr> <td>QUANTITIES</td> <td></td> <td></td> <td>CHECKED</td> <td></td> <td></td> </tr> <tr> <td>ISSUE DATE</td> <td></td> <td></td> <td></td> <td></td> <td></td> </tr> <tr> <td>REV. DATE</td> <td></td> <td></td> <td></td> <td></td> <td></td> </tr> </table>								REVISIONS AFTER PROPOSAL	BY	DATE	CHECKED	BY	DATE	DESIGNED	DBL	4/26/18	CHECKED			DRAWN	DBL	4/26/18	CHECKED			QUANTITIES			CHECKED			ISSUE DATE						REV. DATE						<table border="1"> <tr> <td>FISCAL YEAR</td> <td>CREW</td> <td>SHEET NO.</td> <td>TOTAL SHEETS</td> </tr> <tr> <td>2018</td> <td>14</td> <td>1</td> <td>3</td> </tr> </table>		FISCAL YEAR	CREW	SHEET NO.	TOTAL SHEETS	2018	14	1	3
REVISIONS AFTER PROPOSAL	BY	DATE	CHECKED	BY	DATE	
DESIGNED	DBL	4/26/18	CHECKED	
DRAWN	DBL	4/26/18	CHECKED	
QUANTITIES			CHECKED	
ISSUE DATE	
REV. DATE	
FISCAL YEAR	CREW	SHEET NO.	TOTAL SHEETS	
2018	14	1	3	

10 0 10 20
SCALE IN FEET

WETLAND CLASSIFICATION CODES	
R2UB1	RIVERINE, LOWER PERENNIAL, UNCONSOLIDATED BOTTOM, COBBLE GRAVEL
BANK	

WETLAND IMPACT SUMMARY											
WETLAND NUMBER	WETLAND CLASSIFICATION	LOCATION	AREA IMPACTS						LINEAR STREAM IMPACTS FOR MITIGATION		
			PERMANENT				TEMPORARY		PERMANENT		
			N.H.W.B. (NON WETLAND)		N.H.W.B. & A.C.O.E. (WETLAND)				BANK LEFT	BANK RIGHT	CHANNEL
			SF	LF	SF	LF					
1	R2UB1,2	A			92	41	1213	113			
2	BANK	B		15				10			
2	BANK	C		5				7			
2	BANK	D	13	11			3	13			
2	BANK	E	30	10			7	13			
		F									
		G									
		H									
		I									
		J									
		K									
		L									
		TOTAL	43	41	92	41	1223	156	0	0	0

PERMANENT IMPACTS: 135 SF
TEMPORARY IMPACTS: 1223 SF
TOTAL IMPACTS: 1358 SF

SUBTOTALS		PERMANENT				TEMPORARY	
		N.H.W.B. (NON WETLAND)		N.H.W.B. & A.C.O.E. (WETLAND)			
CLASS	DESCRIPTION	SF	LF	SF	LF	SF	LF
R2UB1,2	RIVERINE	0	0	92	41	1213	113
BANK	BANK	43	41	0	0	10	43
		0	0	0	0	0	0
		0	0	0	0	0	0
		0	0	0	0	0	0

STATE OF NEW HAMPSHIRE
DEPARTMENT OF TRANSPORTATION * BUREAU OF BRIDGE MAINTENANCE

TOWN
BROOKLINE

BRIDGE NO.
091/076

STATE PROJECT
41164

LOCATION
RTE 130 OVER VILLAGE BROOK

WETLAND KEY AND SUMMARY

REVISIONS AFTER PROPOSAL

DESIGNED
DRAWN
QUANTITIES
ISSUE DATE
REV. DATE

BY
ANW
ANW
CHECKED
FISCAL YEAR
2016

DATE
9/20/16
9/20/16
CHECKED
CREW
14


DATE
BY
DATE
SHEET NO.
2

BRIDGE SHEET
2 OF 3

FILE NUMBER
BROOKLINE
091/076

TOTAL SHEETS
3

SHEET SCALE
AS NOTED

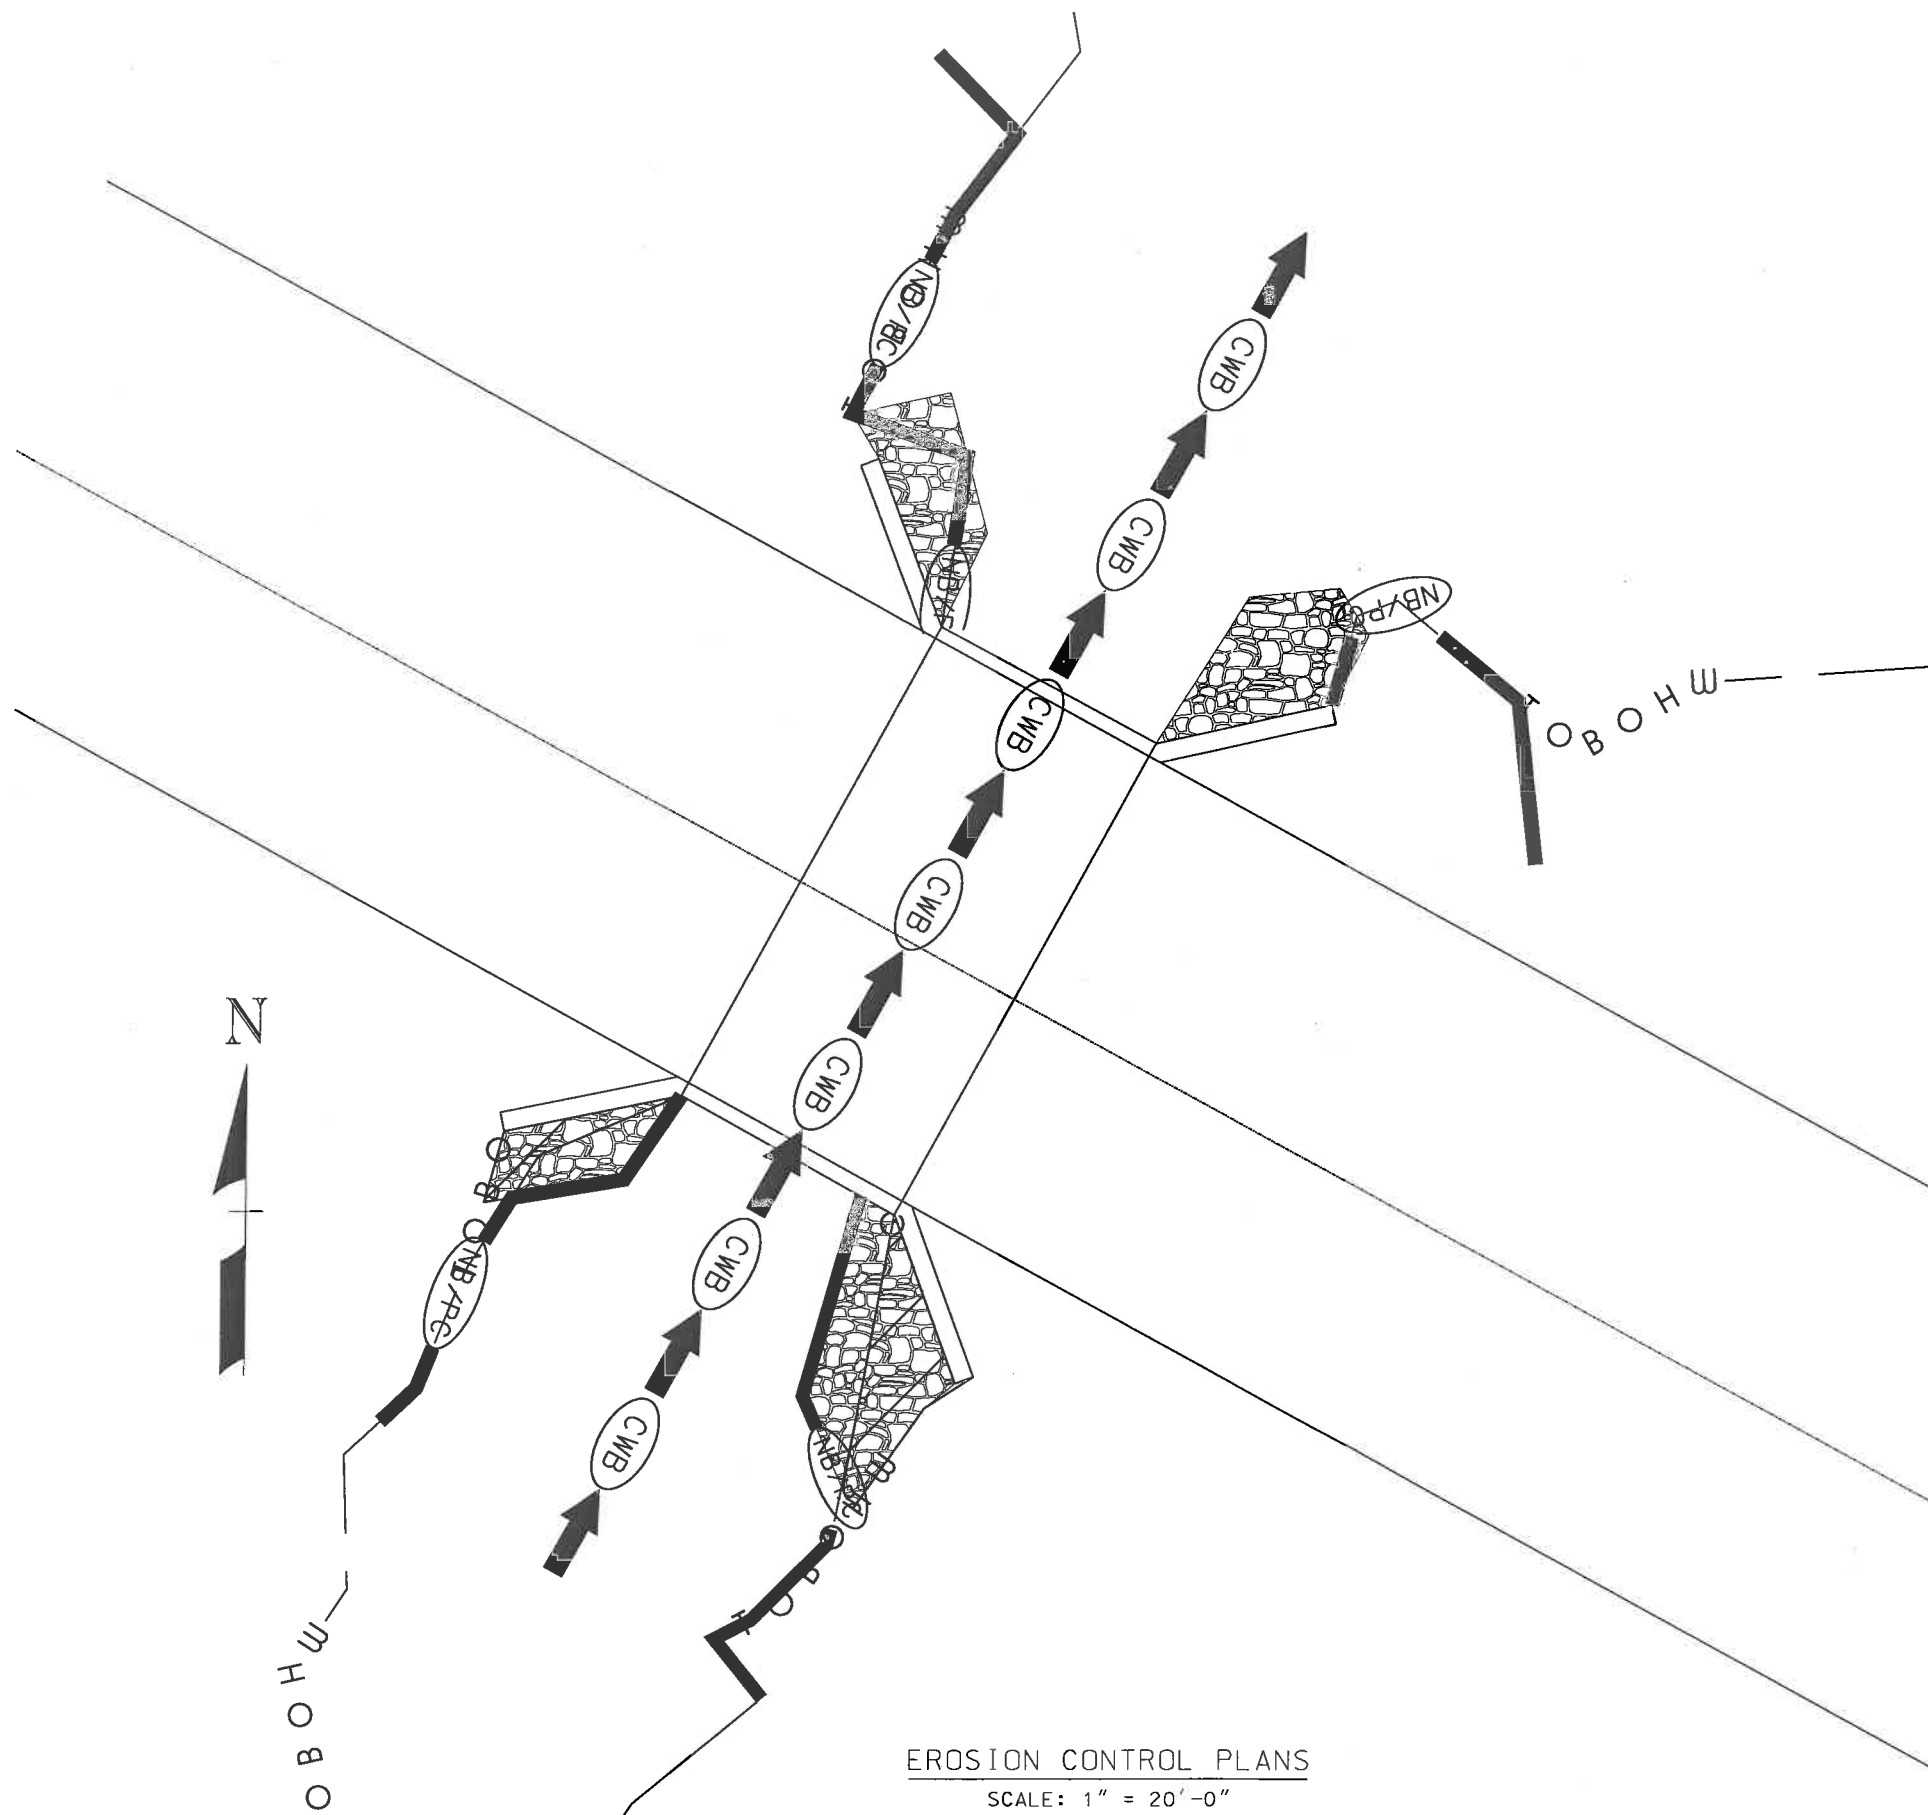

EROSION CONTROL PLAN LEGEND	
	PERIMETER CONTROL
	SILT FENCE
	EROSION CONTROL MIX BERM
	EROSION CONTROL MIX SOX
	TURBIDITY CURTAIN
	SHEET PILE
	COFFER DAM
	NATURAL BUFFER/PERIMETER CONTROL
	SILT FENCE
	EROSION CONTROL MIX BERM
	EROSION CONTROL MIX SOX
	TURBIDITY CURTAIN
	SHEET PILE
	COFFER DAM
	CHANNEL PROTECTION
	STONE CHECK DAMS
	STRAW WATTLES
	CHANNEL MATTING
	CLASS D EROSION STONE
	CLASS C STONE
	CLEAN WATER BYPASS
	PUMP THROUGH PIPE
	DRAIN THROUGH PIPE OR CHANNEL

WETLANDS DELINEATED BY FB ENVIRONMENTAL NOVEMBER 2013

STATE OF NEW HAMPSHIRE									
DEPARTMENT OF TRANSPORTATION * BUREAU OF BRIDGE MAINTENANCE									
TOWN BROOKLINE			BRIDGE NO. 116/058			STATE PROJECT 41814			
LOCATION PEPPERELL OVER ROCKY POND OUTLET									
EROSION CONTROL PLANS								BRIDGE SHEET	
REVISIONS AFTER PROPOSAL			BY	DATE	CHECKED	BY	DATE	3 OF 3	
			DESIGNED	DBL	4/26/18	CHECKED		FILE NUMBER	
			DRAWN	DBL	4/26/18	CHECKED		Brookline	
			QUANTITIES			CHECKED		116/058	
			ISSUE DATE		FISCAL YEAR	CREW	SHEET NO.	TOTAL SHEETS	
			REV. DATE		2018	14	3	3	

SHEET SCALE

EROSION CONTROL PLANS
SCALE: 1" = 20'-0"